





DN ENGINEERING & CONSULTING  
 dncoretu@dnengineering.com  
 916.411.1111

NO.	HISTORY / REVISIONS	BY	CHK	DATE


SEPTIC SYSTEM DESIGN  
 APN: 403-081-014  
 175 MISTY HILL LANE  
 EUREKA, CA 95503

DRAWN BY: RGN - UDD  
 DATE: 3/19/2020  
 SECTION, PROFILE, &  
 DETAILS  
 SHEET NO.:


C-4

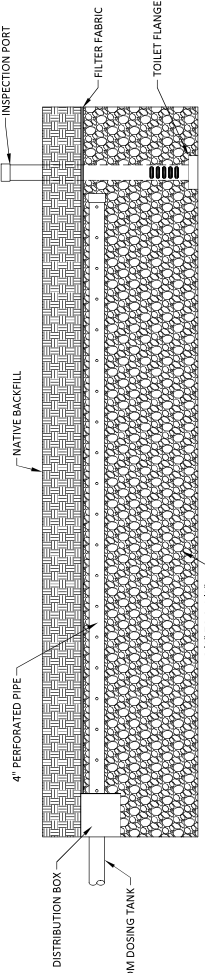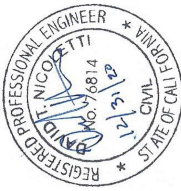


1 SECTION VIEW  
 SCALE: N.T.S.

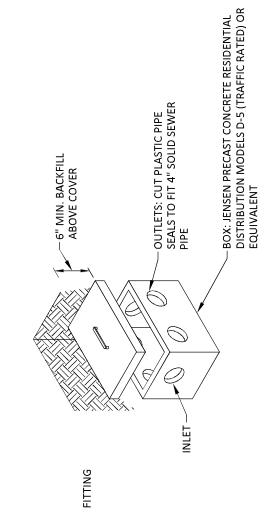


2 PROFILE VIEW  
 SCALE: N.T.S.

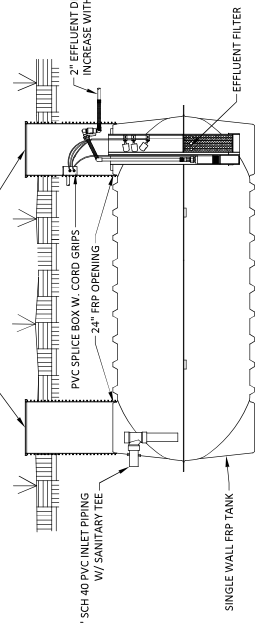

3 750 GALLON DOSING TANK W/ PUMP  
 SCALE: N.T.S.

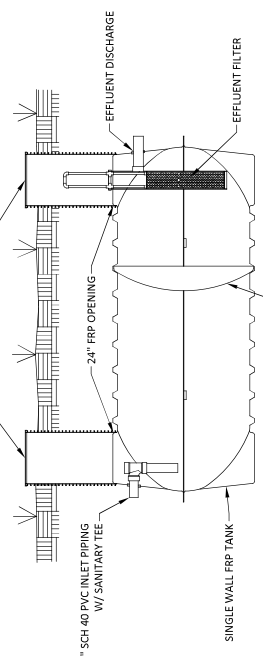

4 1500 GALLON GRAVITY FED SEPTIC TANK  
 SCALE: N.T.S.

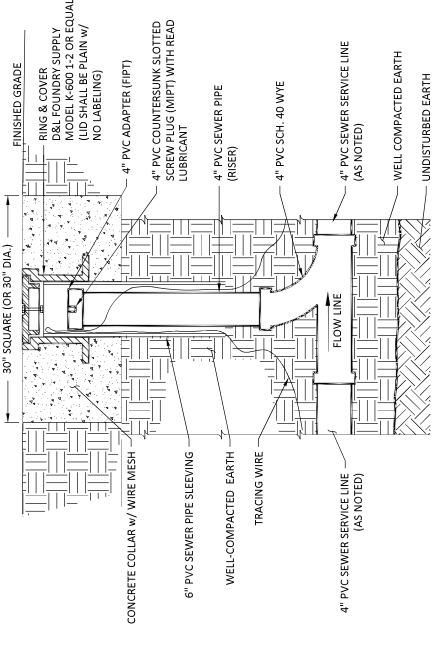

5 4" PVC SANITARY SEWER CLEANOUT BOX  
 SCALE: N.T.S.



6 DISTRIBUTION BOX DETAIL  
 SCALE: N.T.S.